


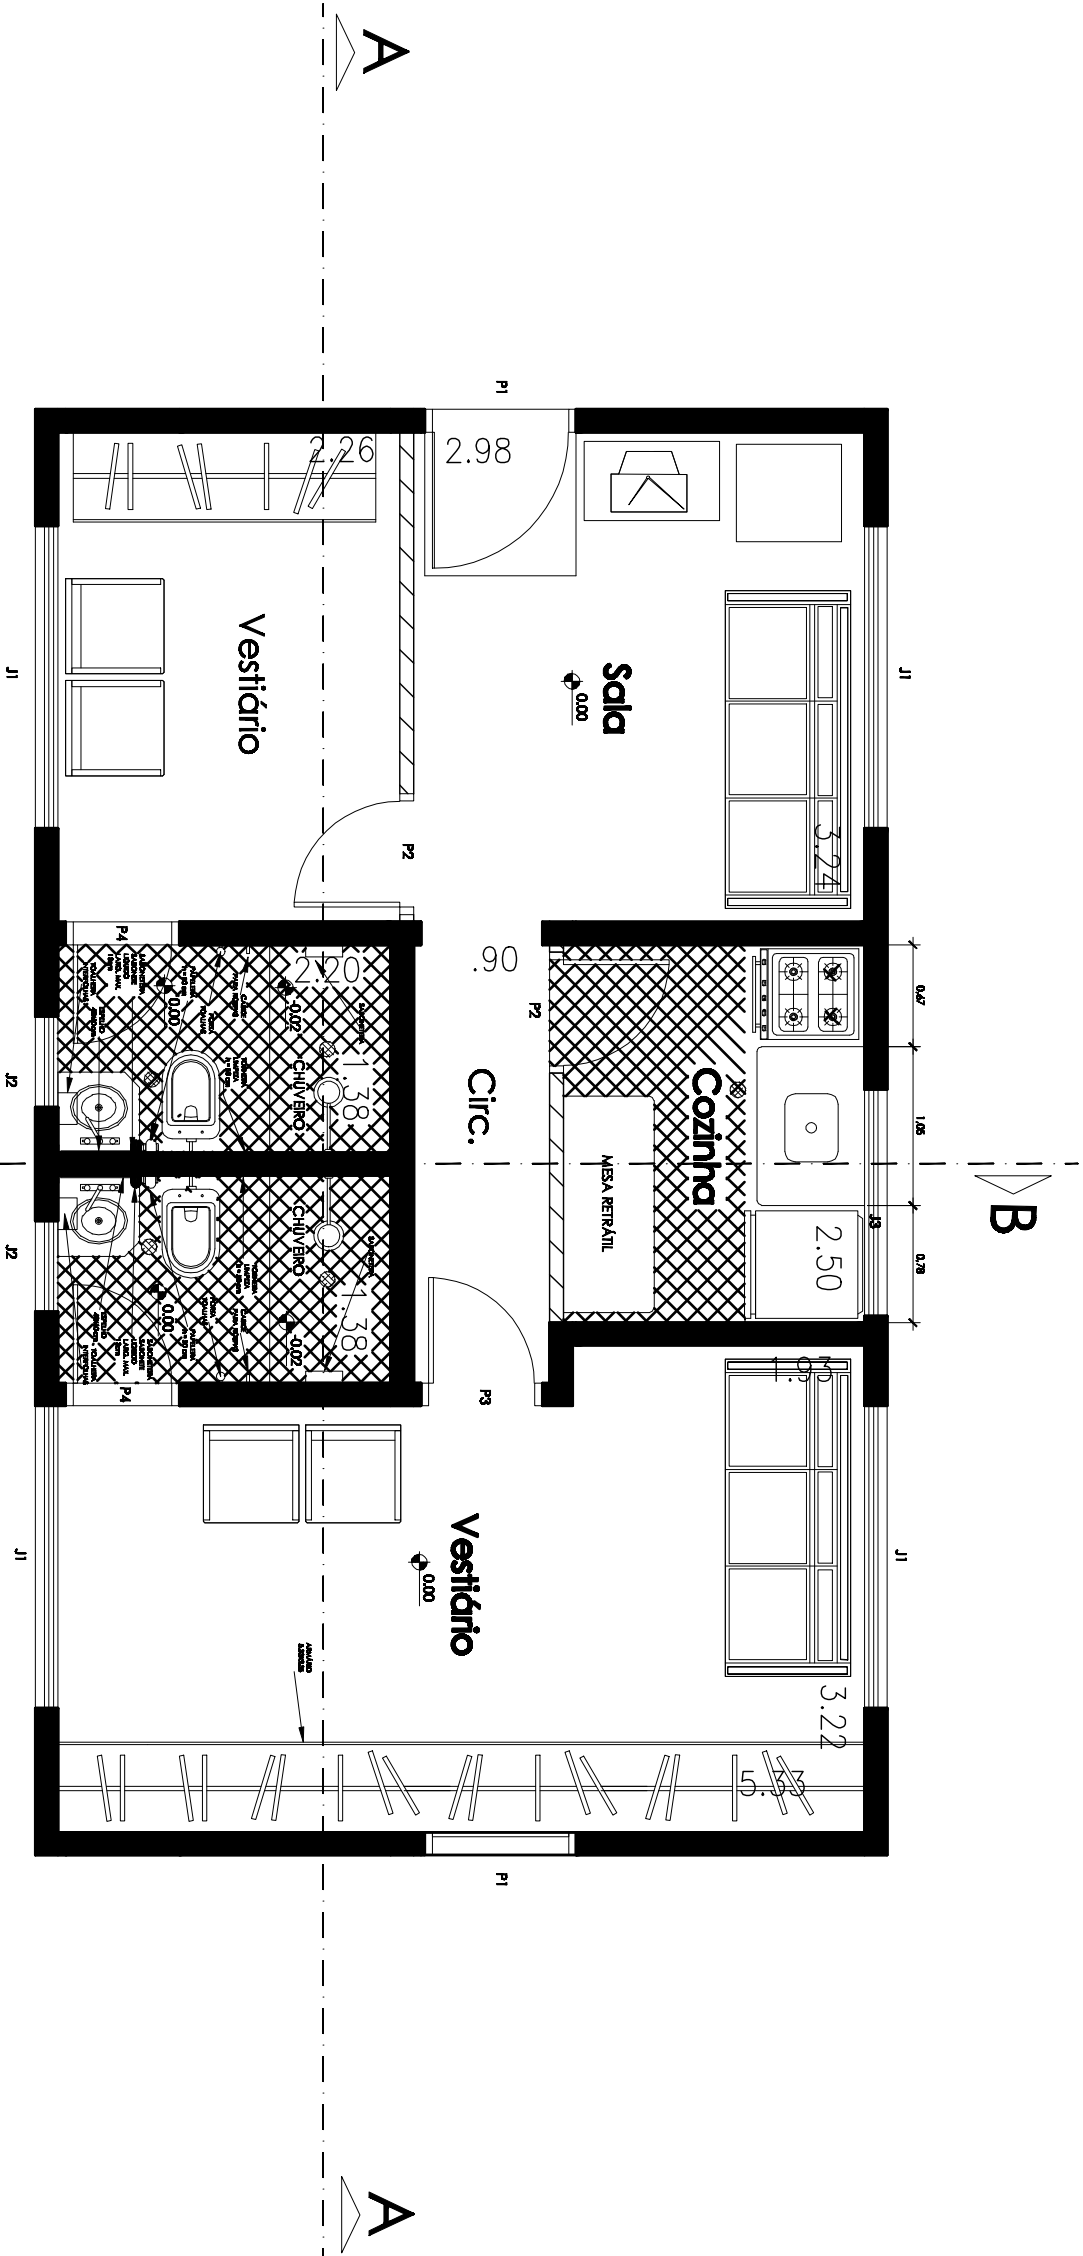

DETALHE WC

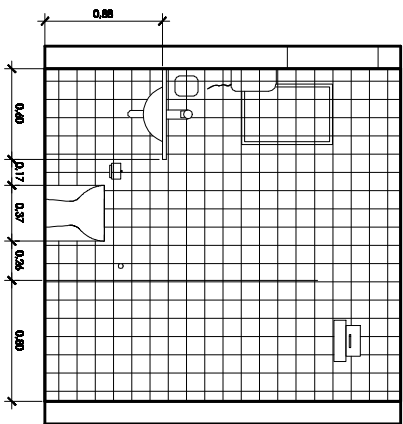


TABELA DE PORTAS	
P1	0,90 X 2,10 X 0,15
P2	0,80 X 2,10 X 0,15
P3	0,70 X 2,10 X 0,09
P4	0,70 X 2,10 X 0,15

TABELA DE JANELAS	
J1	2,00 X 1,15 / 0,95
J2	0,60 X 0,60 / 1,60
J3	1,50 X 0,60 / 1,60